





Know what's below.
Call before you dig.

EXHIBIT v2.0

PRELIMINARY SURVEY

Subject to Change

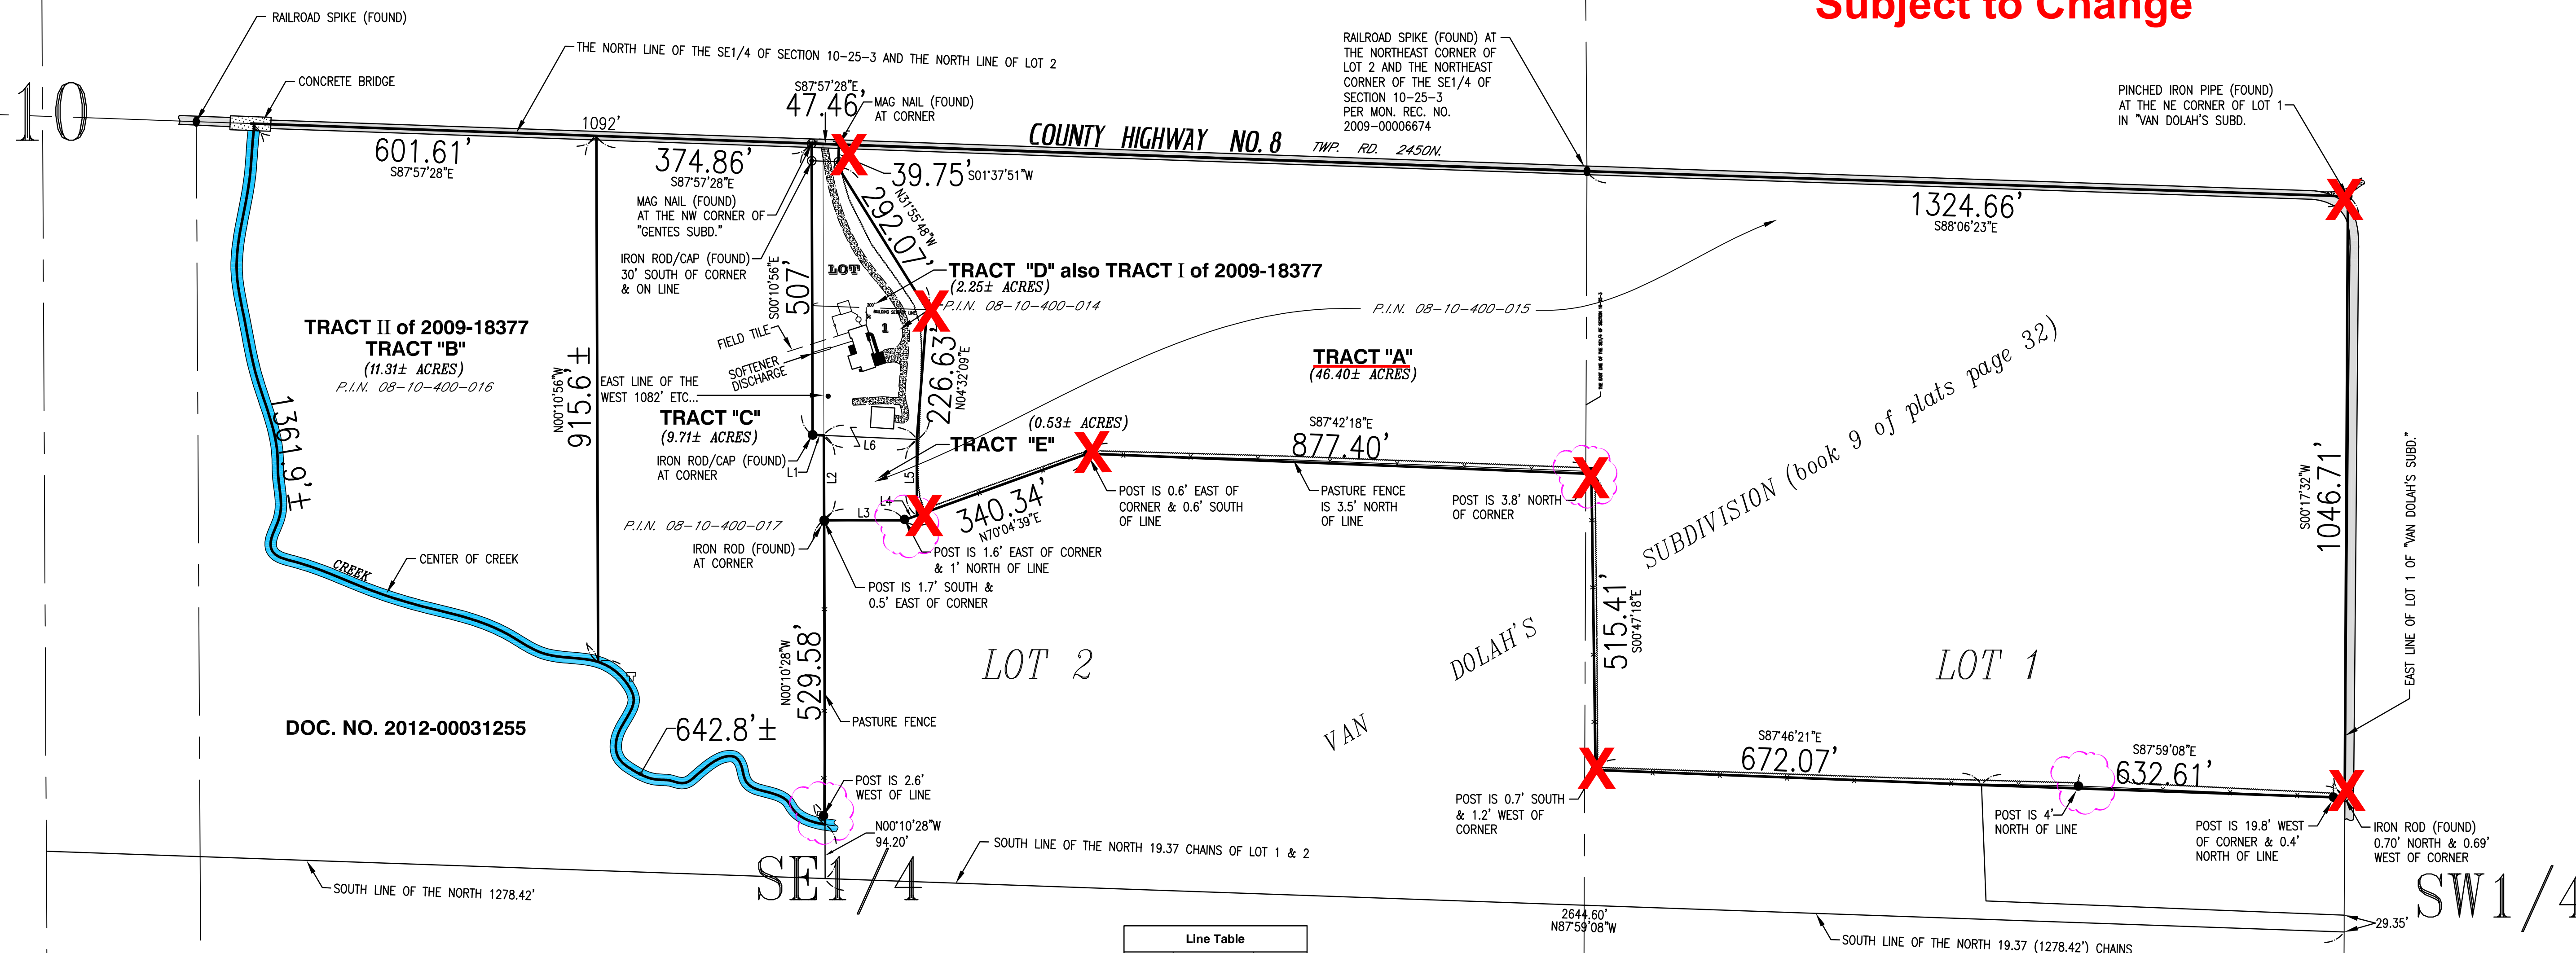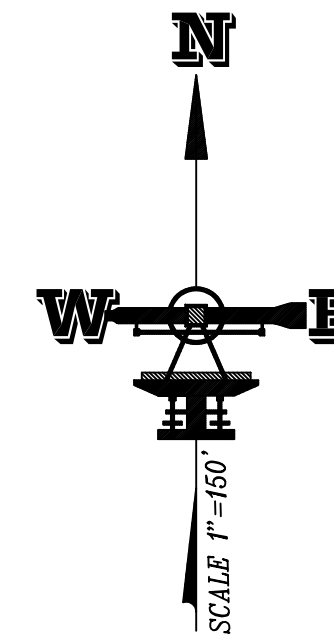


of
TRACT "A" SHIRLEY GENTES TRUST
TRACT "B" SHIRLEY GENTES TRUST
TRACT "C" ROBERT E. GENTES ESTATE
TRACT "D" ROBERT E. GENTES ESTATE
TRACT "E" ROBERT E. GENTES ESTATE

LEGALS TO FOLLOW UPON
CLIENTS APPROVAL OF DIVISIONS

Line Table		
Line #	Direction	Length
L1	N87°23'44"W	19.56'
L2	N00°10'28"W	147.67'
L3	S89°56'28"E	138.52'
L4	N70°04'39"E	24.60'
L5	S00°10'28"E	132.07'
L6	N87°23'44"W	161.86'

SECTION 10
SECTION 15

SECTION 11
SECTION 14

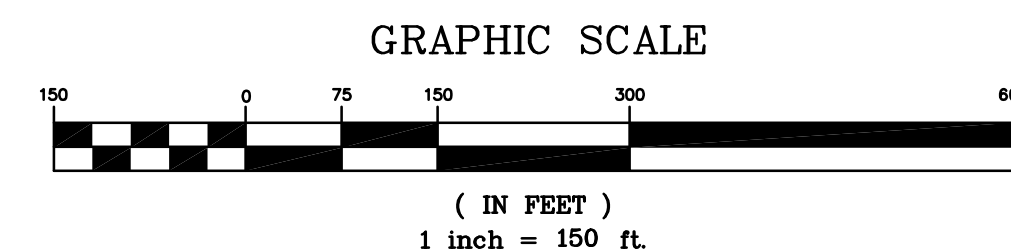

GRID BEARING BASED ON THE ILLINOIS EAST STATE PLANE
COORDINATE SYSTEM. PREVIOUS DOCUMENTATION MAY HAVE
ASSUMED DATA. THE RELATIONSHIP BETWEEN GRID AND
NOTES: ASSUMED, ONE TO THE OTHER, REMAIN THE SAME.

1. THIS SURVEY WAS PERFORMED WITHOUT THE BENEFIT OF A TITLE COMMITMENT, NONE WAS
PROVIDED. THERE MAY BE EASEMENTS OR OTHER MATTERS OF RECORD OR NOT OF RECORD,
AFFECTING THIS PROPERTY WHICH ARE NOT SHOWN.

2. LEGAL DESCRIPTION WAS PROVIDED BY THE CLIENT.

3. PLEASE CHECK LAND DESCRIPTION WITH DEED AND REPORT ANY DISCREPANCY IMMEDIATELY.

4. COMPARE ALL POINTS BEFORE BUILDING BY SAME AND REPORT ANY DISCREPANCY AT ONCE.

5. BUILDING LINES, IF ANY, SHOWN HEREON ARE BUILDING LINES SHOWN ON THE RECORDED
SUBDIVISION PLAT FOR BUILDING LINE AND OTHER RESTRICTIONS NOT SHOWN HEREON.
REFER TO YOUR ABSTRACT, DEED, CONTRACT AND LOCAL BUILDING LINE REGULATION.

KRAUSE
SURVEYING INC.
ILLINOIS PROFESSIONAL DESIGN FIRM #184-004647

"SERVING ILLINOIS LANDOWNERS FOR OVER 60 YEARS"
115 WEST HACK ST. - P.O. BOX 336 - CULLOM, IL 60929
PHONE (815) 676-0999 ~ FAX (815) 676-4999
© KRAUSE SURVEYING INC. - ALL RIGHTS RESERVED

DISTANCES ARE MARKED IN FEET AND DECIMALS
ORDER NO.: 250118 & 250119
ORDERED BY: GENTES